



# ECOFOSSA 8000L

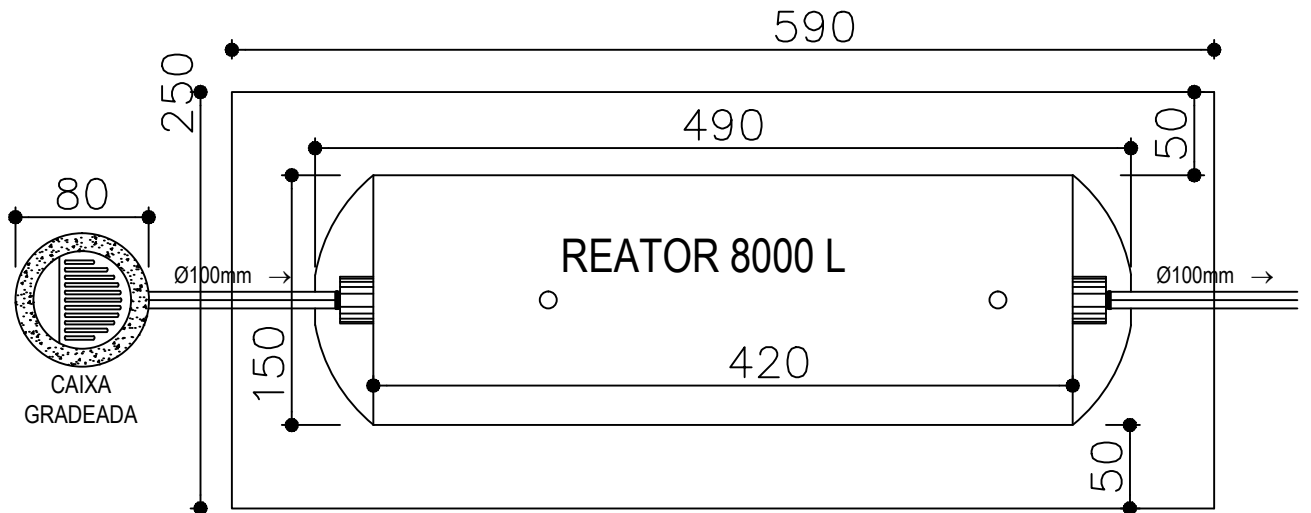

**VISTA SUPERIOR**

RADIAR  
CONCRETO

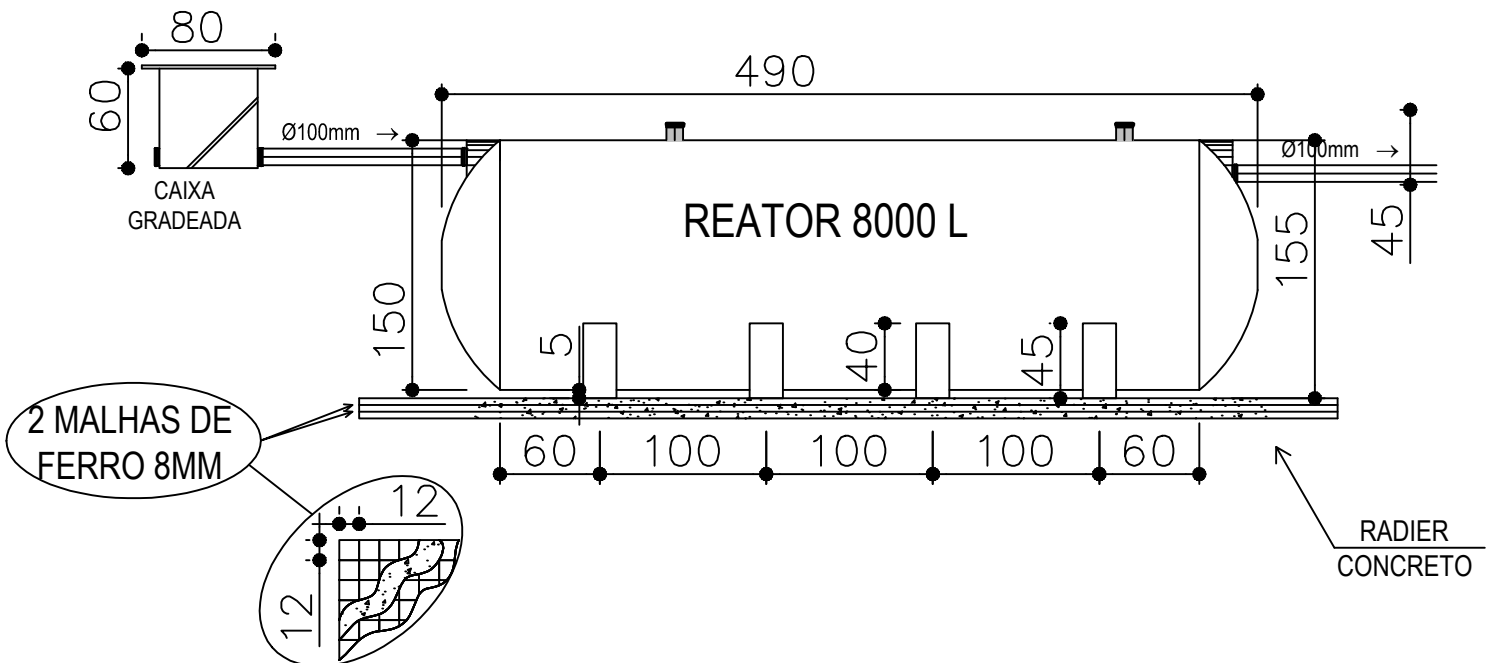

**VISTA LATERAL**

RADIAR  
CONCRETO