



# ECOFOSSA 9000L

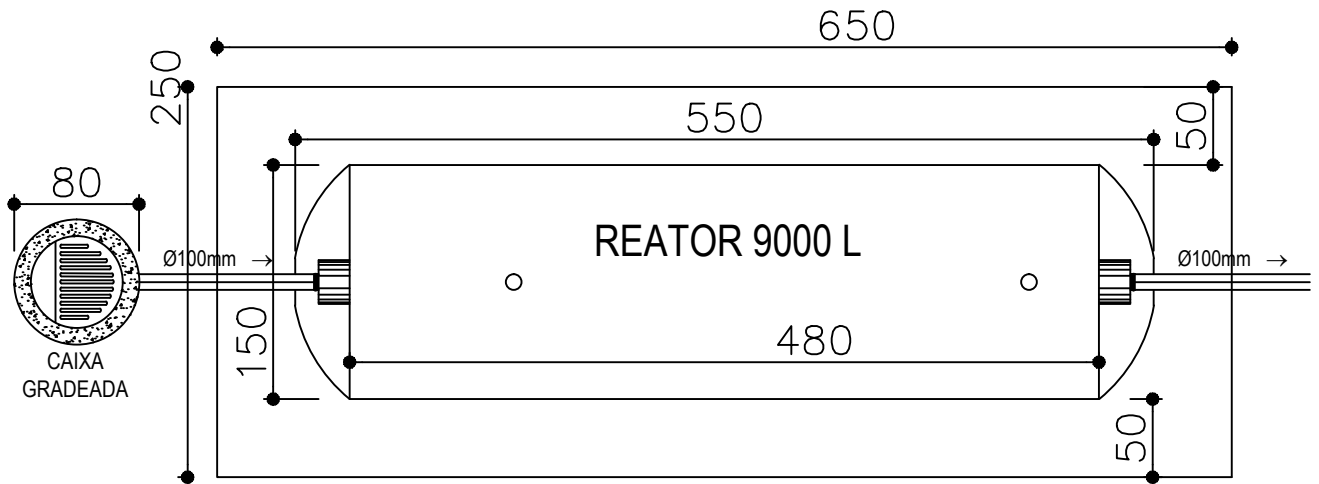

**VISTA SUPERIOR**

RADIER  
CONCRETO

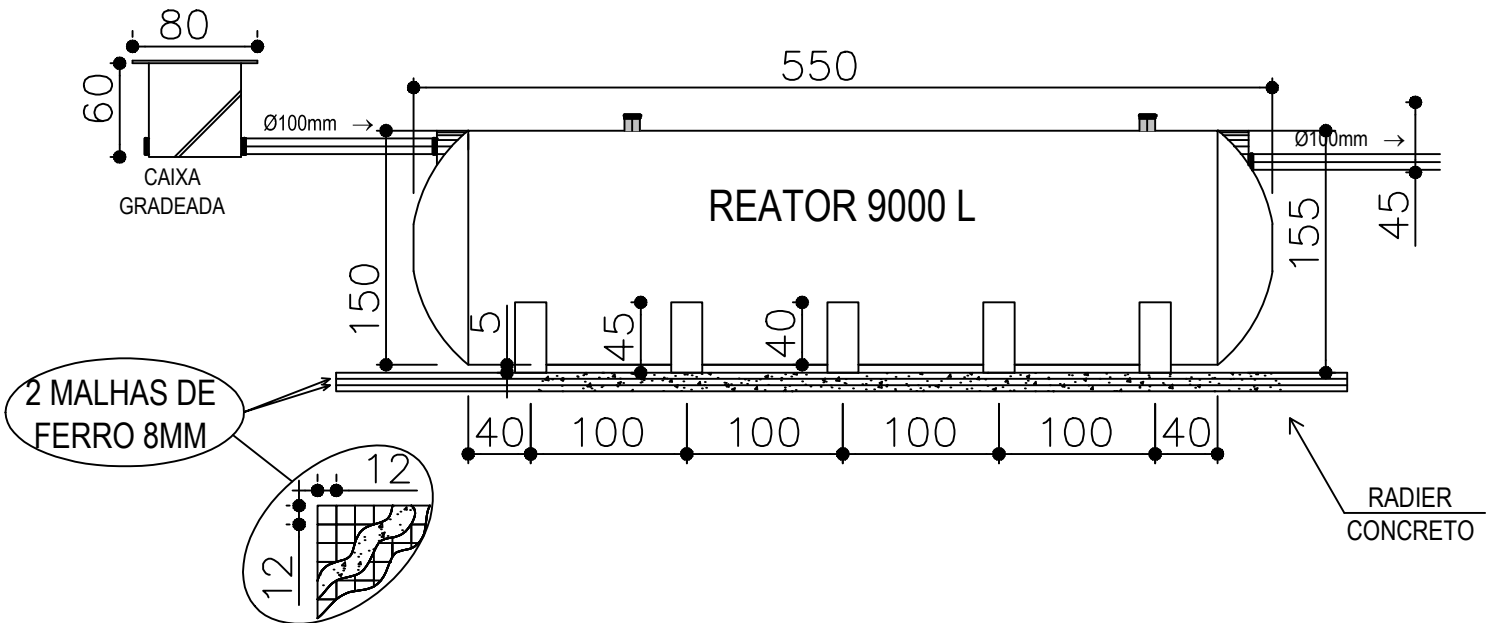

**VISTA LATERAL**

RADIER  
CONCRETO