



ECOFOSSA 10000L

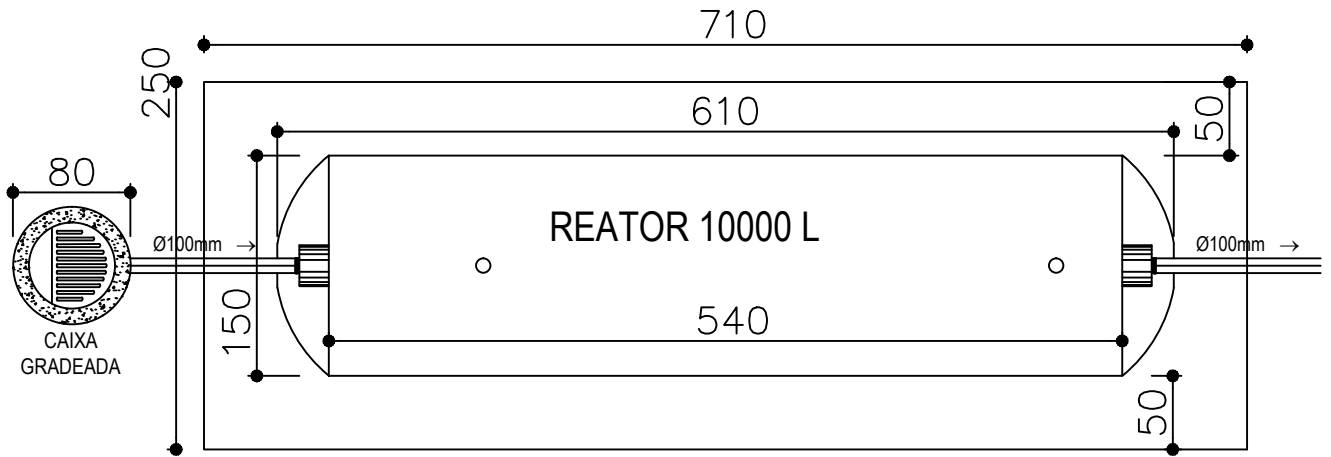

VISTA SUPERIOR

RADIÉR
CONCRETO

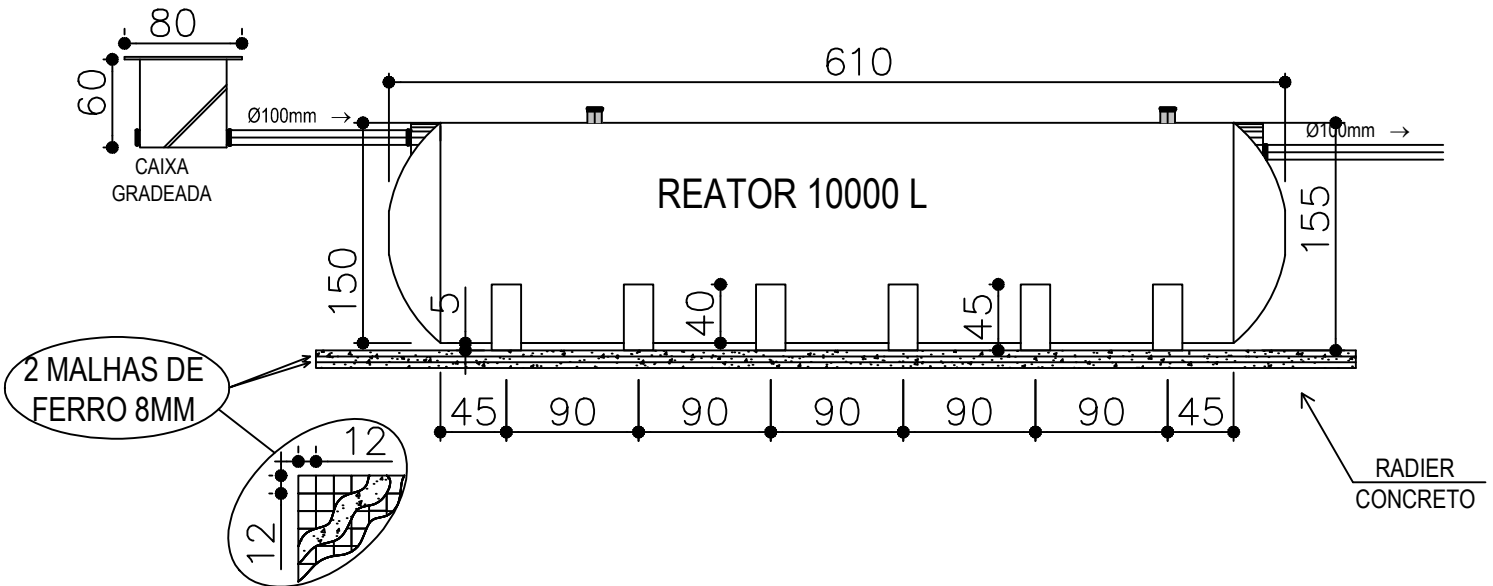

VISTA LATERAL

RADIÉR
CONCRETO

2 MALHAS DE
FERRO 8MM

