



ECOFOSSA 7000L

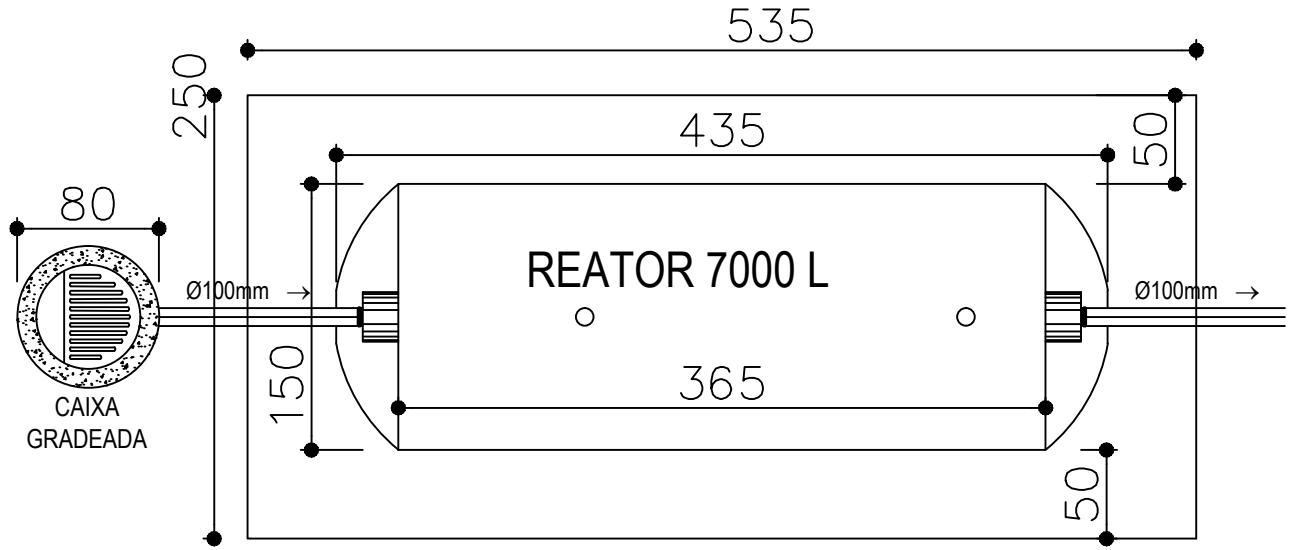

VISTA SUPERIOR

RADIER
CONCRETO

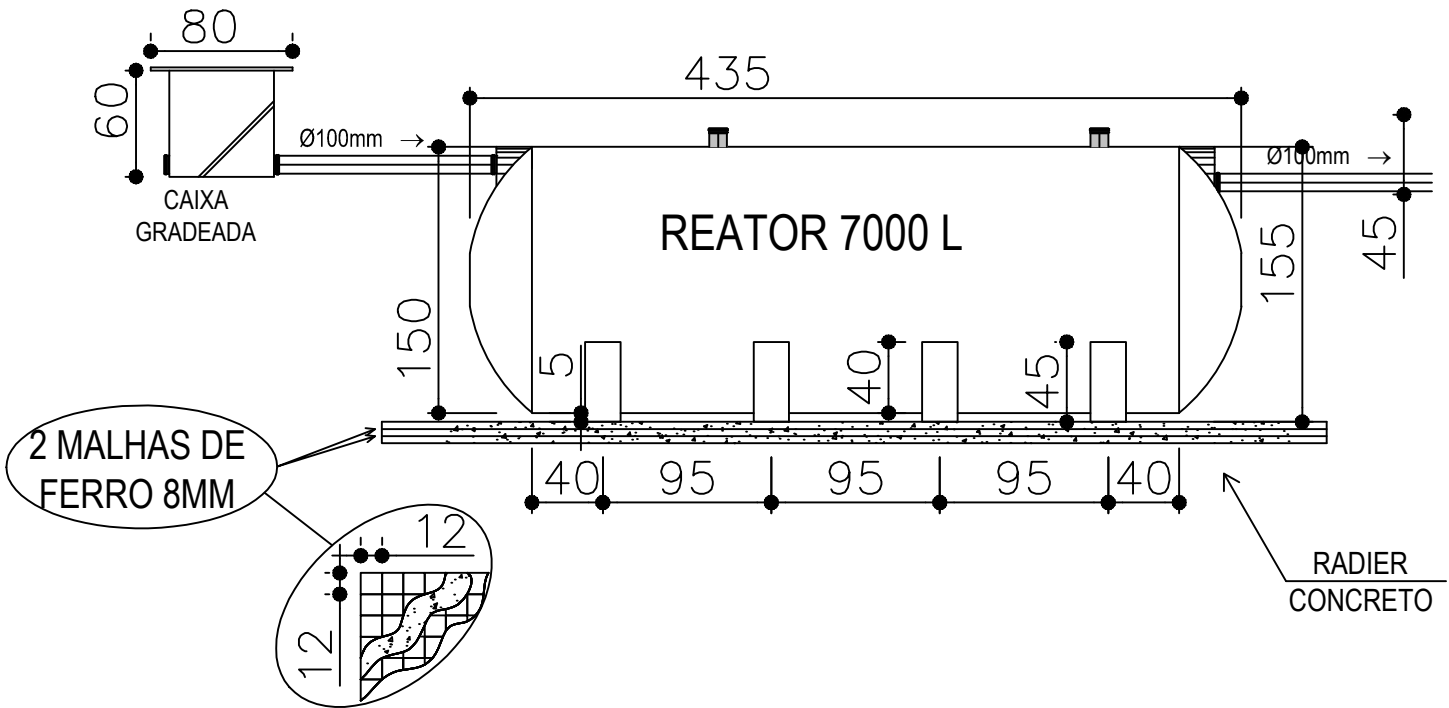

VISTA LATERAL

RADIER
CONCRETO